


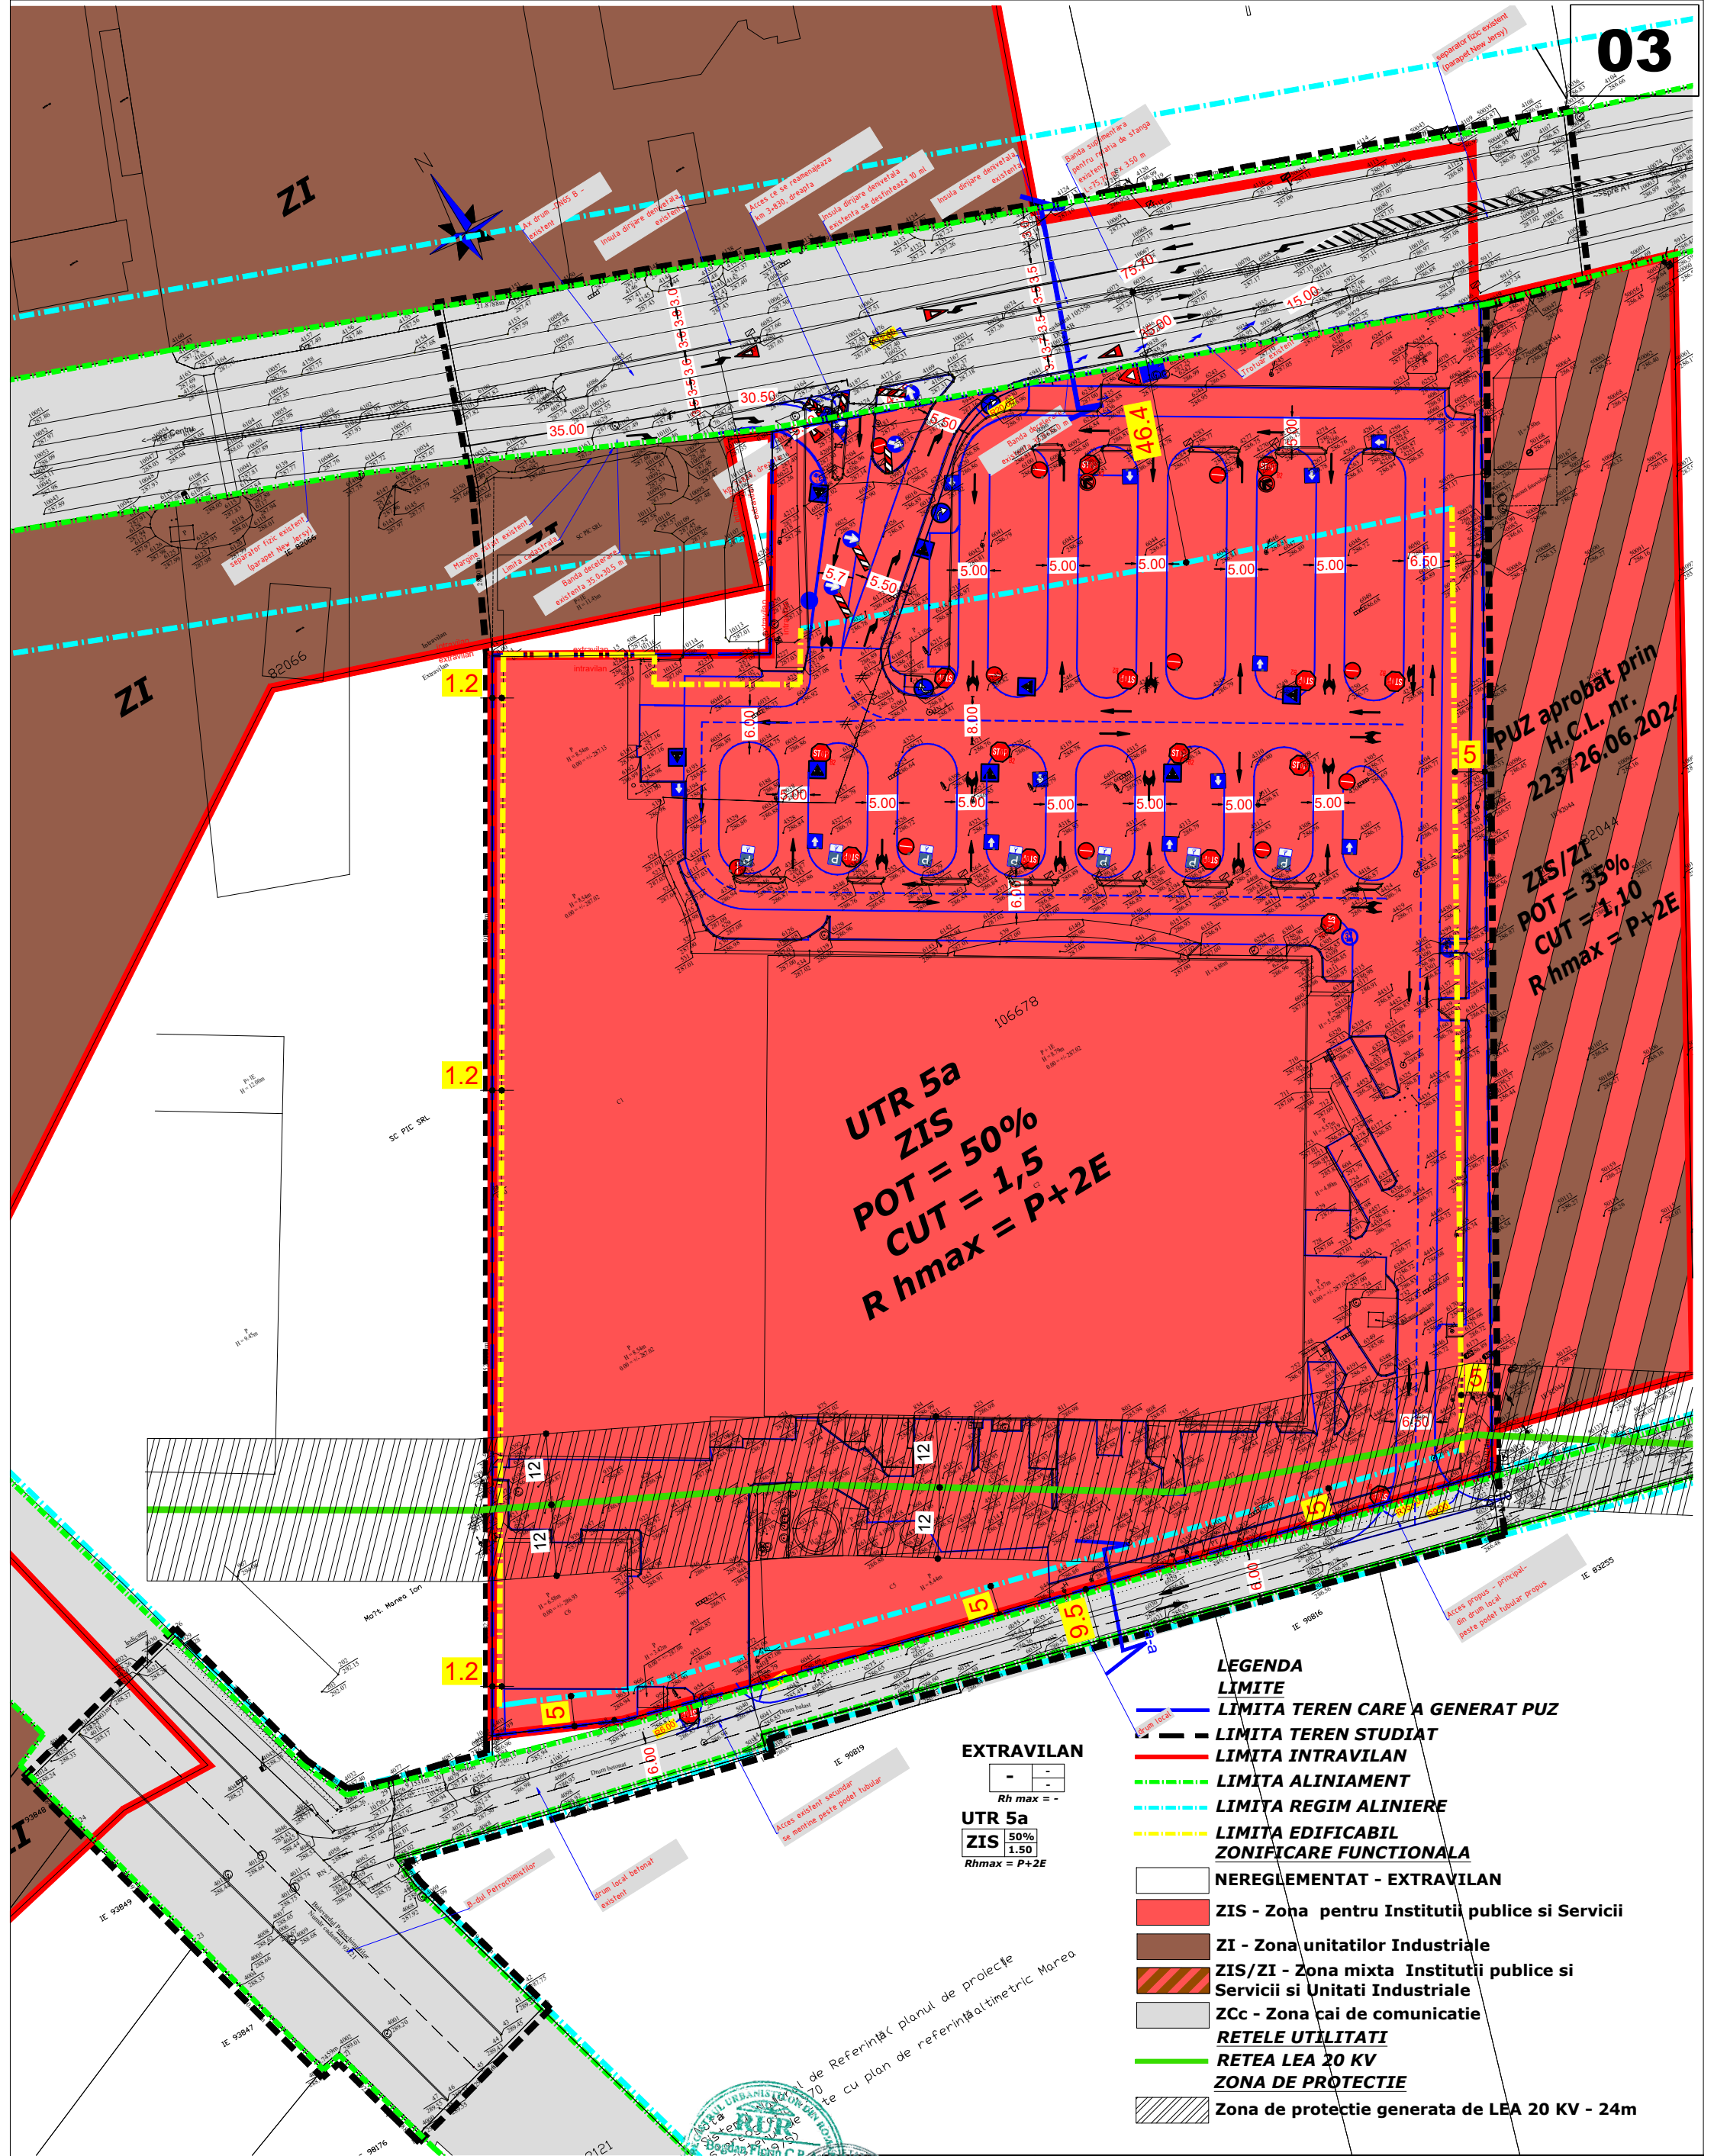

BILANT EXISTENT

TOTAL	44.925 MP	100 %
EXTRAVILAN	33.364 MP	74.27 %
ZCc - Zona cai de comunicatie	10.281 MP	22.88 %
ZI - Zona unitati industriale	1.280 MP	2.85 %

BILANT PROPUS

TOTAL	44.925 MP	100 %
ZIS	32.912 MP	73.26 %
ZCc - Zona cai de comunicatie	10.281 MP	22.88 %
ZI - Zona unitati industriale	1.280 MP	2.85 %
EXTRAVILAN	452 MP	1.01 %



BiG
studio arh
design

Telefon : 0722.588805
e-mail: arhi_geo@yahoo.com

DENUMIREA LUCRARII:				NUMAR PROIECT 228 / 2024
PUZ - INTRODUCERE TEREN IN INTRAVILAN SI STABILIRE REGLEMENTARI URBANISTICE				
AMPLASAMENT : Mun. Pitesti, "Punctul Autostrada", DN 65B, Km 3+810, nr. cadastral 106678, jud. Arges				FAZA P.U.Z.
BENEFICIAR: ASSETACTIVE INVEST S.R.L.				
SEF PROIECT	Arh. Bogdan Georgescu		TITLUL PLANSEI : REGLEMENTARI URBANISTICE	DATA 02.08.2024
PROIECTAT	Arh. Bogdan Constantin			
DESENAT	Arh. Bogdan Constantin			
VERIFICAT	Arh. Bogdan Georgescu		NR. PLANSA : U - 03	SCARA 1:1.000